


OFFICE OF THE MARION COUNTY SURVEYOR
SECTION RECORD CORNER
SECTION 4 TOWNSHIP 15 RANGE 5
DATE: -9-11-99--- 4-2-04
PARTY CHIEF: Whiteside-- Wilcoxon
CREW: _____
TYPE OF MARKER: Brass plug w/round punch
METHOD OF ESTABLISHMENT: County: 10-21-94
EDM ties

IN. S.P.C. E ZONE, NAD 83
NAME: 15050404
N: 502829.7650(m)
E: 72265.4460(m)

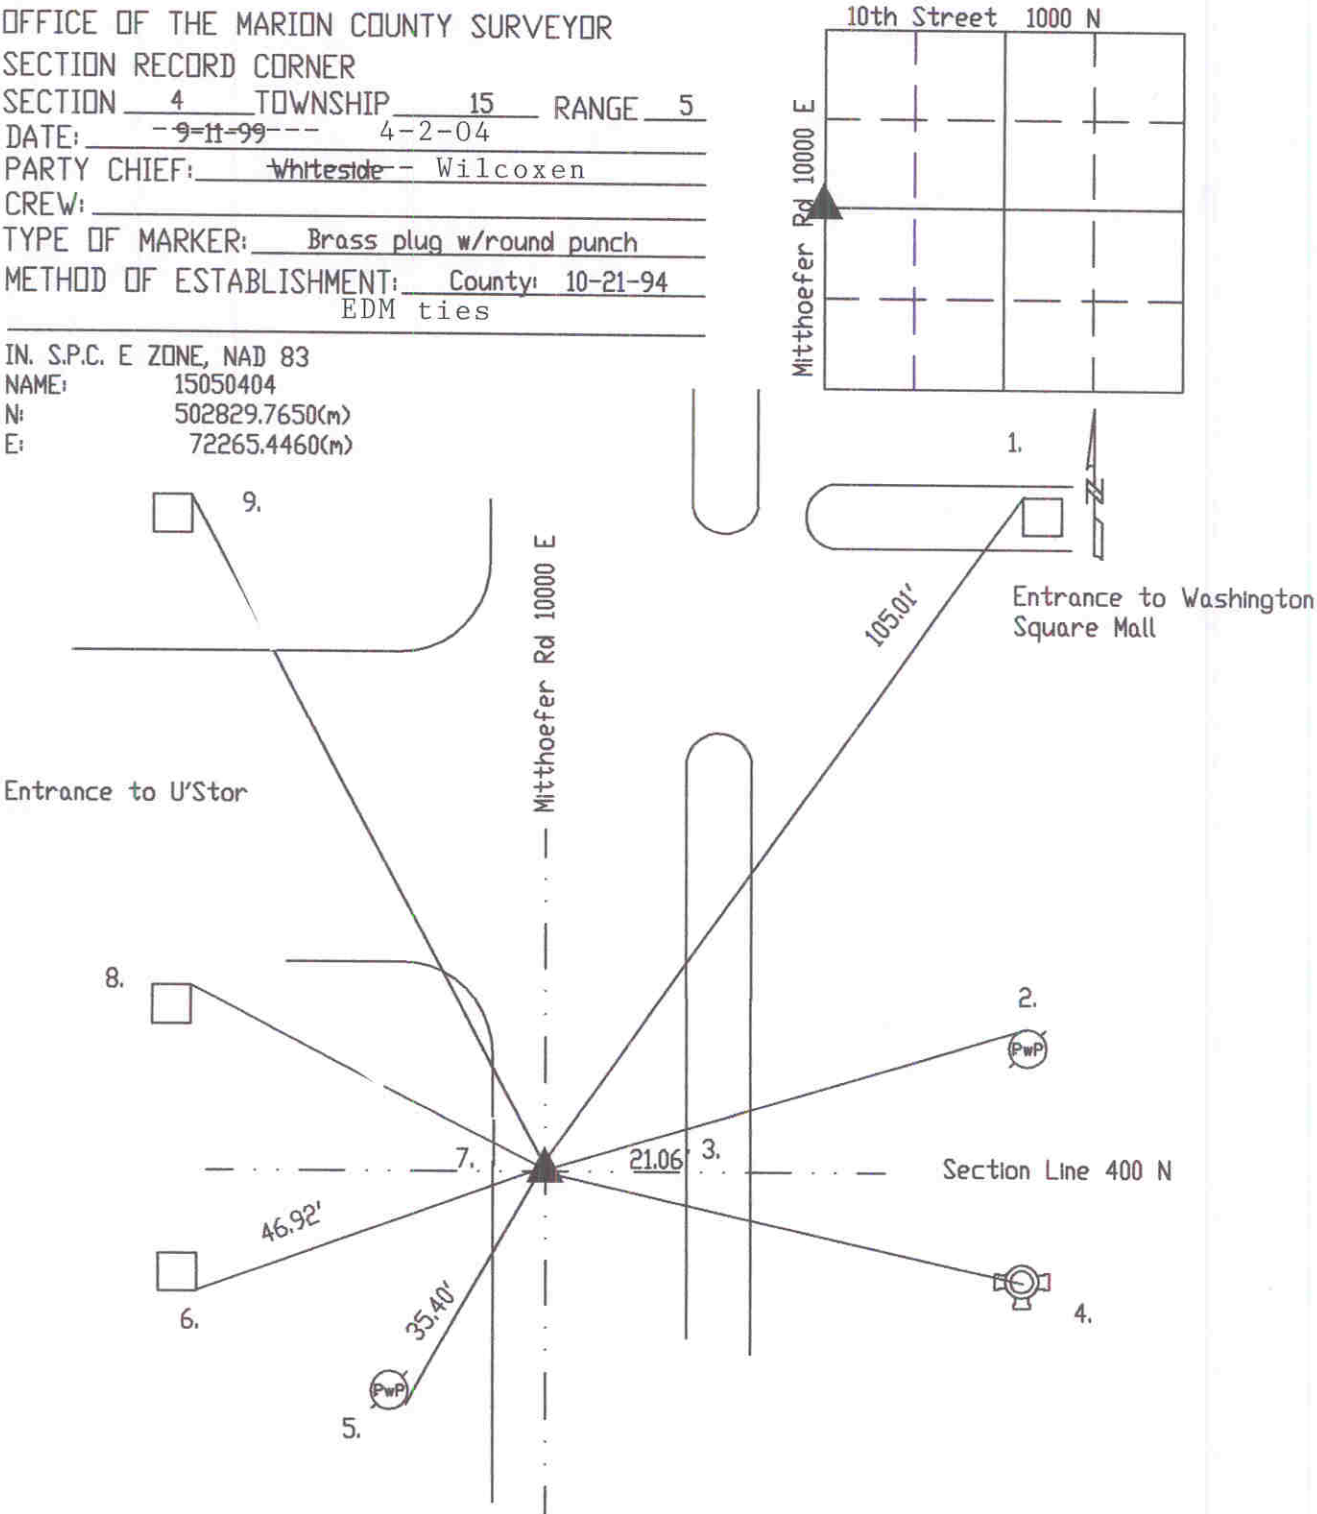

SC550404

REF.	DISTANCE	DESCRIPTION
1.	105.01'	NW light pole base at steel 4'up
2.	71.35'	PK nail N PwP#1-521C 10'up
3.	21.06'	Due E to cut 'x' in median
4.	70.77'	Top nut of fire hydrant
5.	35.40'	Mag nail S PwP#519-521B 12'up
6.	46.92'	SE brick column for U'Stor Self-Store
7.	4.2'	Due W to back of curb
8.	69.51'	NE brick column for U'Stor '
9.	104.92'	NE brick column for U'Stor '